



LAGOS STATE MINISTRY OF WATERFRONT INFRASTRUCTURE DEVELOPMENT

PROPOSAL FOR THE DEVELOPMENT OF AMUWO-ODOFIN WATERFRONT SCHEME, LAGOS

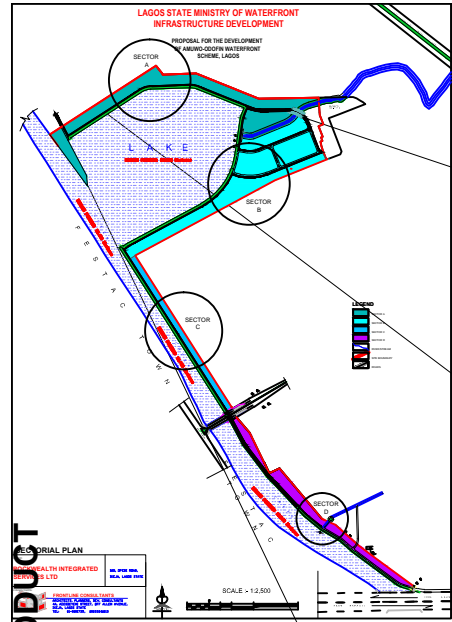

PRODUCED BY AN AUTODESK EDUCATIONAL PRODUCT


PRODUCED BY AN AUTODESK EDUCATIONAL PRODUCT

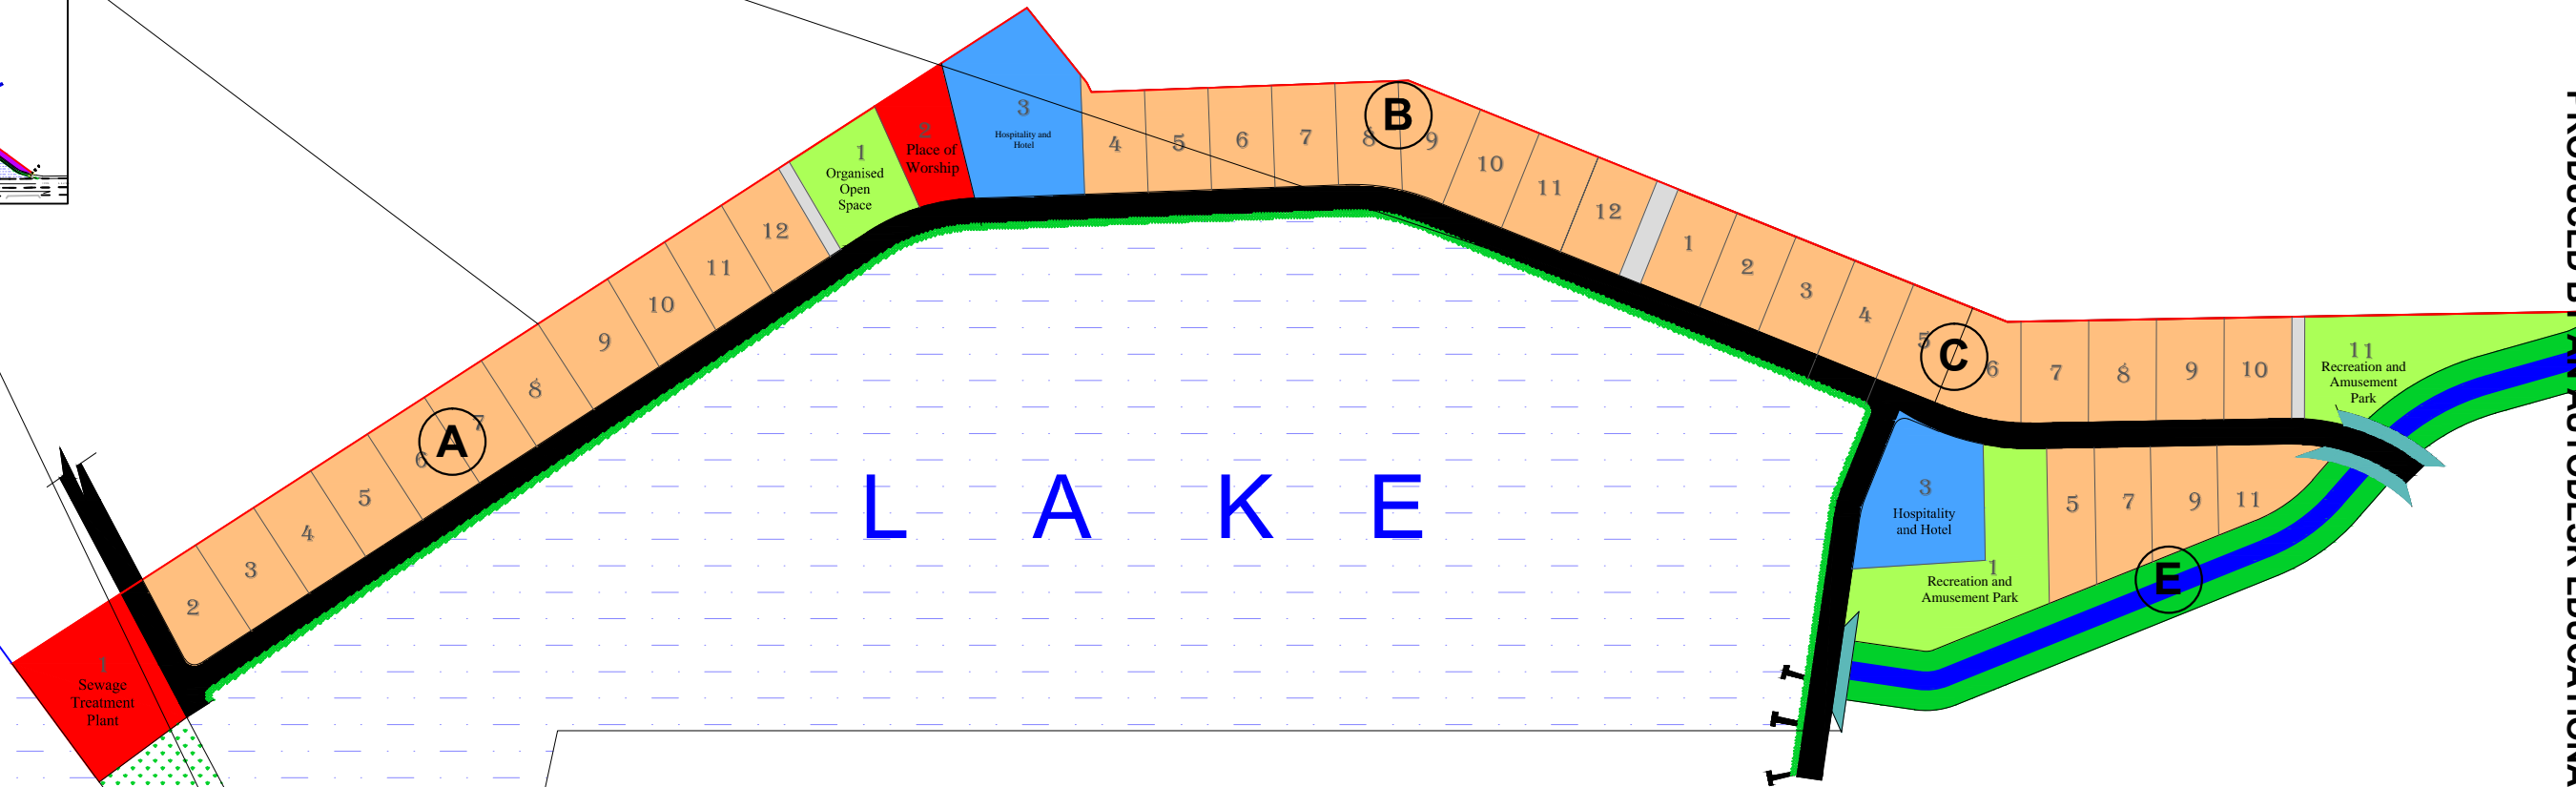






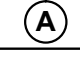


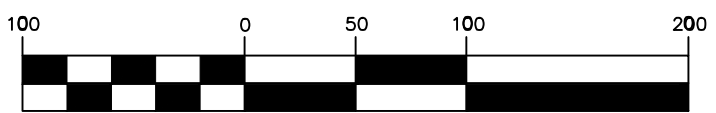


L A K E



SCALE :- 1:4,000

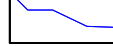

LEGEND

- | | | | | | |
|---|--------------------------|---|-----------------------|---|--------------------|
|  | RESIDENTIAL USE |  | NATURAL RIVER COURSES |  | SITE BOUNDARY |
|  | RECREATIONAL USE |  | SERVICE INDUSTRY |  | BLOCK NUMBER |
|  | PUBLIC/INSTITUTIONAL USE |  | PLOT NUMBER |  | RIVER/STREAM/CANAL |
|  | COMMERCIAL USE | | | | |
|  | ROADS | | | | |

DETAILED PLAN OF SECTOR A

CLIENT:
ROCKWEALTH INTEGRATED SERVICES LTD
12B, OPEBI ROAD, IKEJA, LAGOS STATE.

LEAD CONSULTANT:
DARCHIWORKGROUP (A+P)
12B, OLARIBIRO STREET, OFF ALLEN AVENUE,
IKEJA, LAGOS STATE.
08098778172, 08087851229

PLANNING CONSULTANTS:
FRONTLINE CONSULTANTS
ARCHITECTS, PLANNERS, SERV. CONSULTANTS
4A, ADEGBAYEMI STREET, OFF ALLEN AVENUE,
IKEJA, LAGOS STATE
TEL: 01-8181735; 08033240013

AND
PRUDENT DESIGN CONCEPT LTD.
3 OLATUNJI STREET, OJOTA, LAGOS STATE.
TEL: 08098282070