



PRODUCED BY AN AUTODESK EDUCATIONAL PRODUCT LAGOS STATE MINISTRY OF WATERFRONT INFRASTRUCTURE DEVELOPMENT

PROPOSAL FOR THE DEVELOPMENT OF AMUWO-ODOFIN WATERFRONT SCHEME, LAGOS

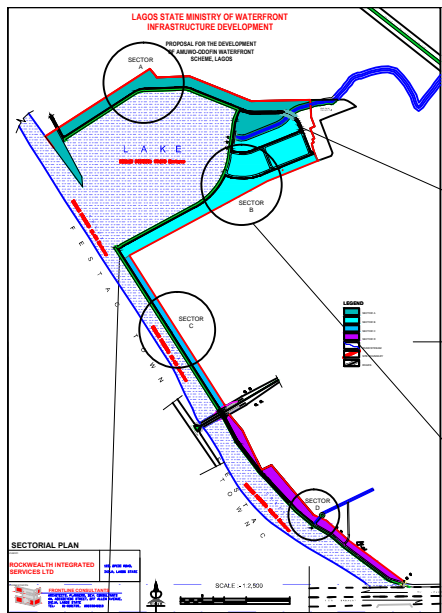

L A K E

REMAIN PORTION: 37.890 Hectares

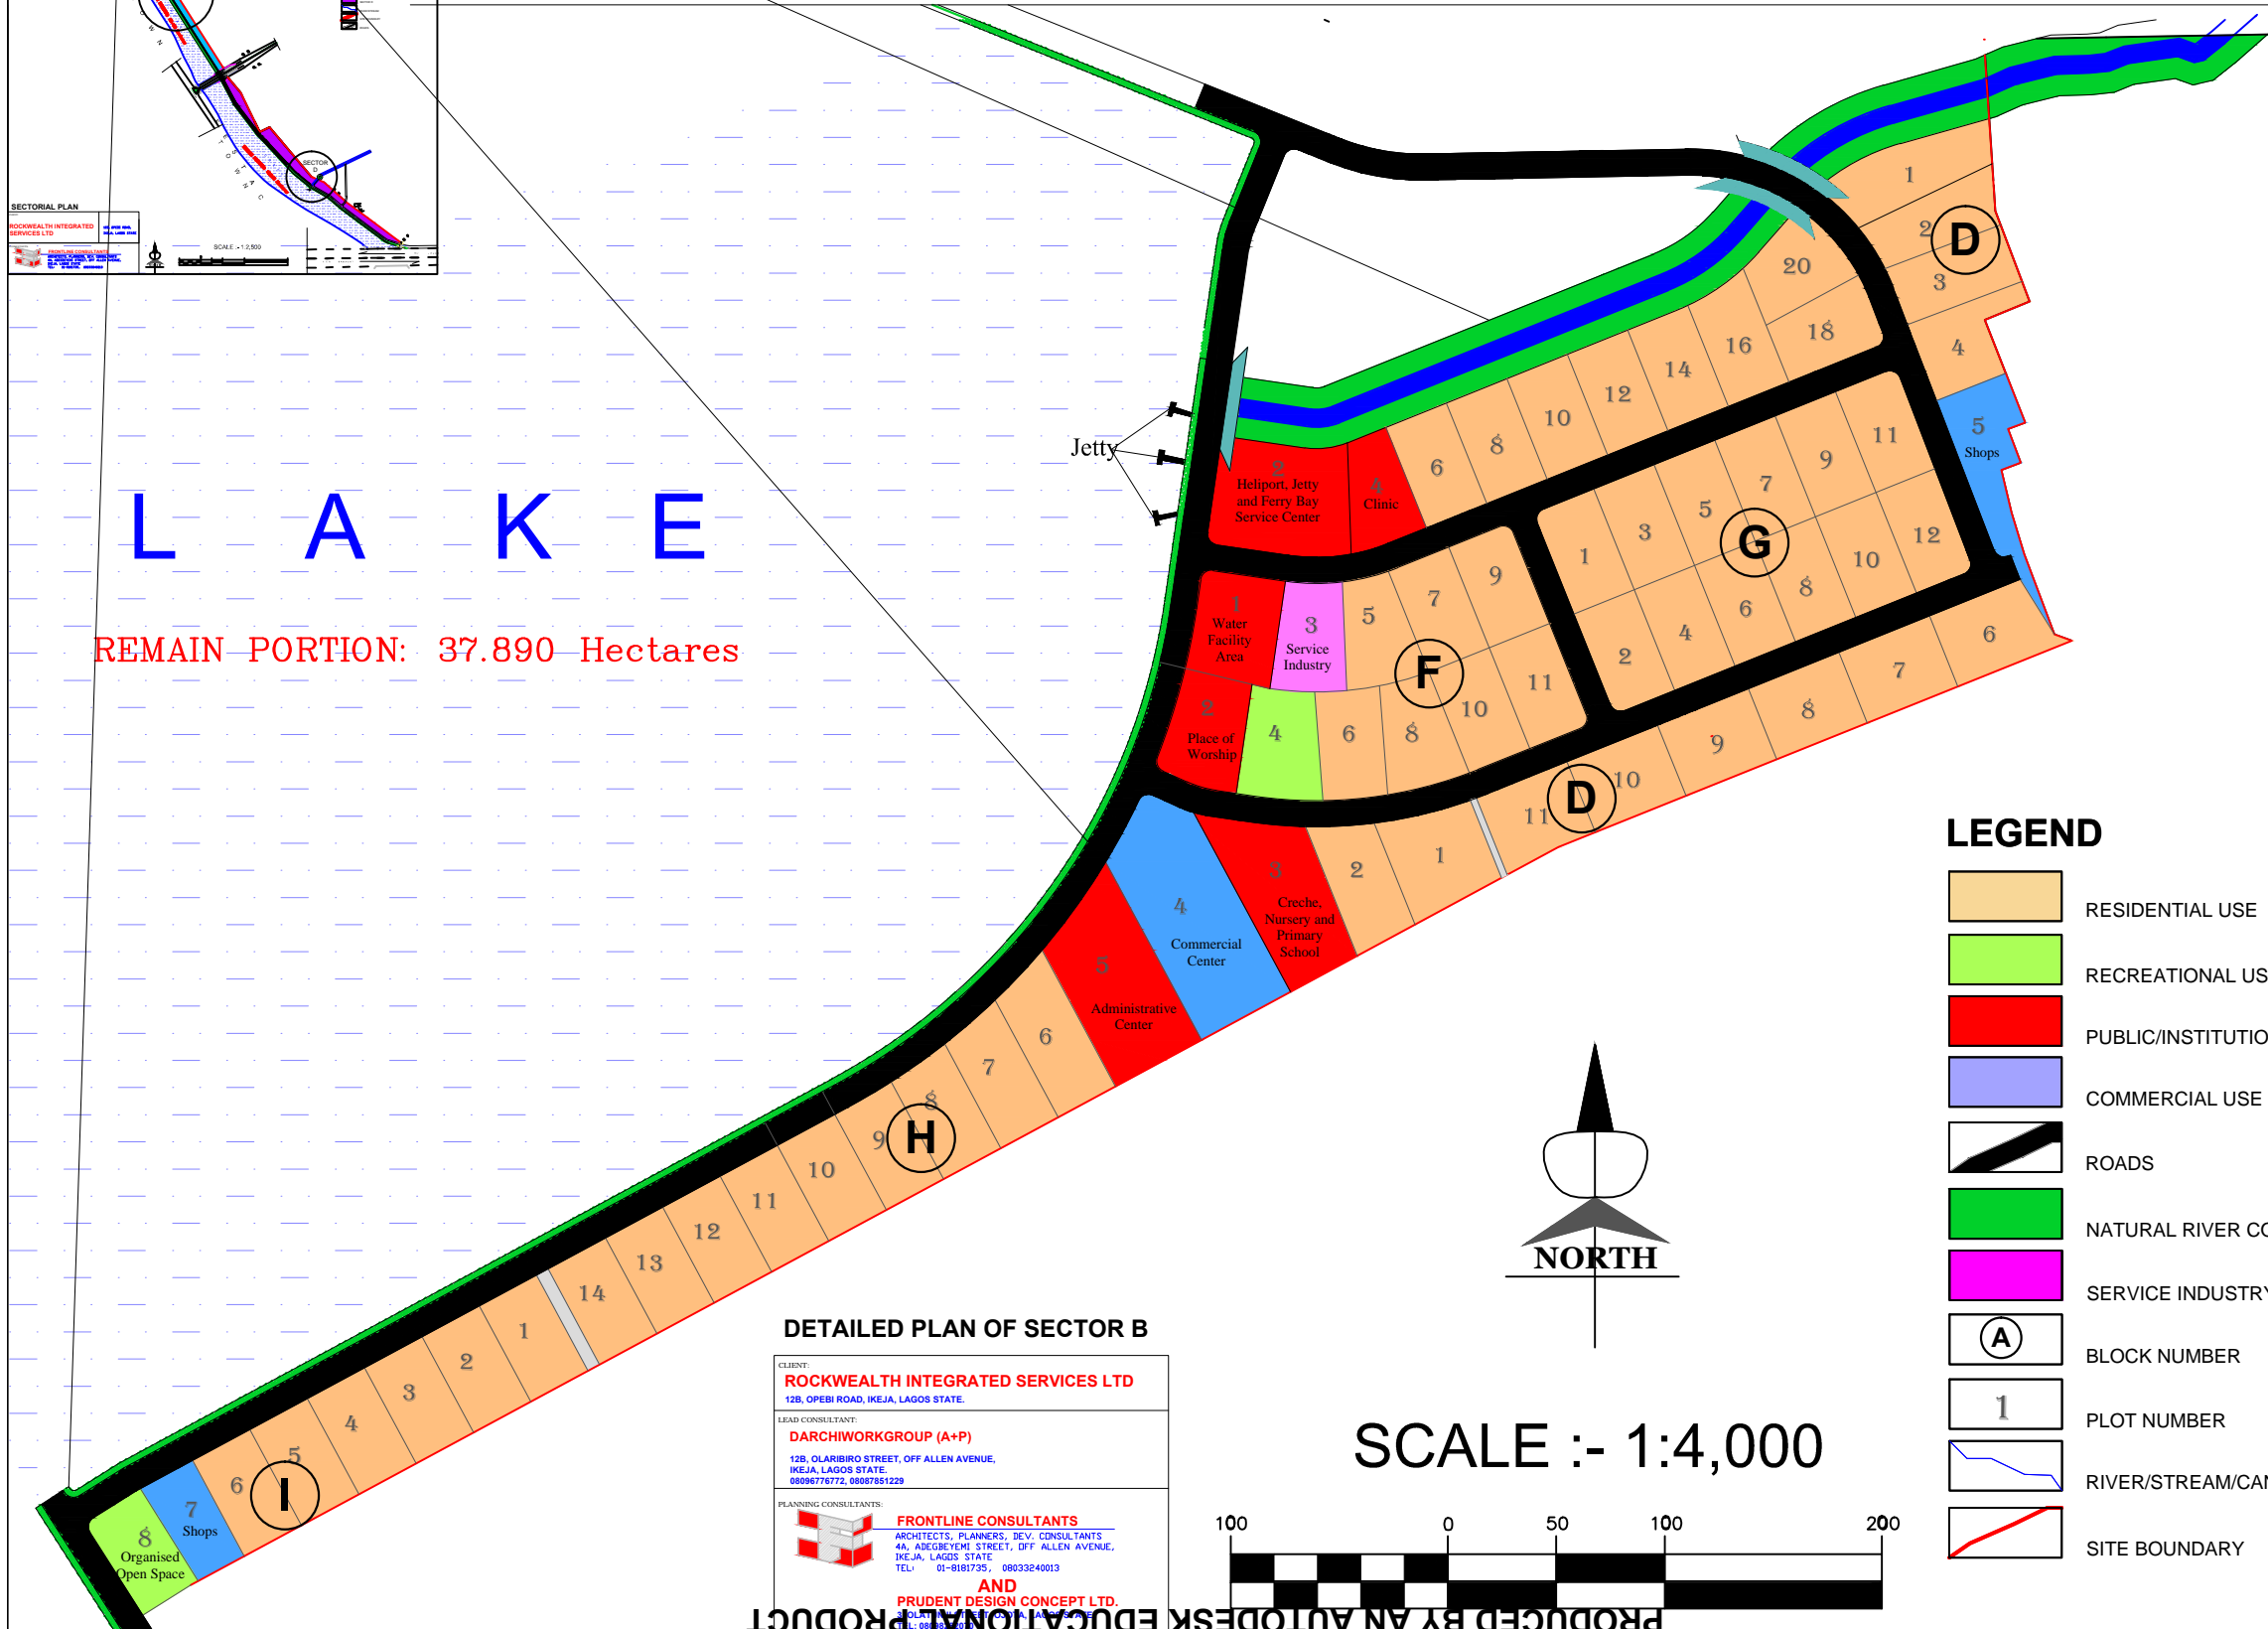

LEGEND

- RESIDENTIAL USE
- RECREATIONAL USE
- PUBLIC/INSTITUTIONAL USE
- COMMERCIAL USE
- ROADS
- NATURAL RIVER COURSES
- SERVICE INDUSTRY
- BLOCK NUMBER
- PLOT NUMBER
- RIVER/STREAM/CANAL
- SITE BOUNDARY



SCALE :- 1:4,000



DETAILED PLAN OF SECTOR B

CLIENT:
ROCKWEALTH INTEGRATED SERVICES LTD
12B, OPEBI ROAD, IKEJA, LAGOS STATE.

LEAD CONSULTANT:
DARCHIWORKGROUP (A+P)
12B, OLARIBIRO STREET, OFF ALLEN AVENUE,
IKEJA, LAGOS STATE.
0899677072, 08087851229

PLANNING CONSULTANTS:
FRONTLINE CONSULTANTS
ARCHITECTS, PLANNERS, DEV. CONSULTANTS
44, ADEGBEYE STREET, OFF ALLEN AVENUE,
IKEJA, LAGOS STATE
TEL: 01-8181735, 08033240013

AND
PRUDENT DESIGN CONCEPT LTD.
44, ADEGBEYE STREET, OFF ALLEN AVENUE,
IKEJA, LAGOS STATE
TEL: 01-8181735, 08033240013