


LAGOS STATE MINISTRY OF WATERFRONT INFRASTRUCTURE DEVELOPMENT

PROPOSAL FOR THE DEVELOPMENT
OF AMUWO-ODOFIN WATERFRONT
SCHEME, LAGOS

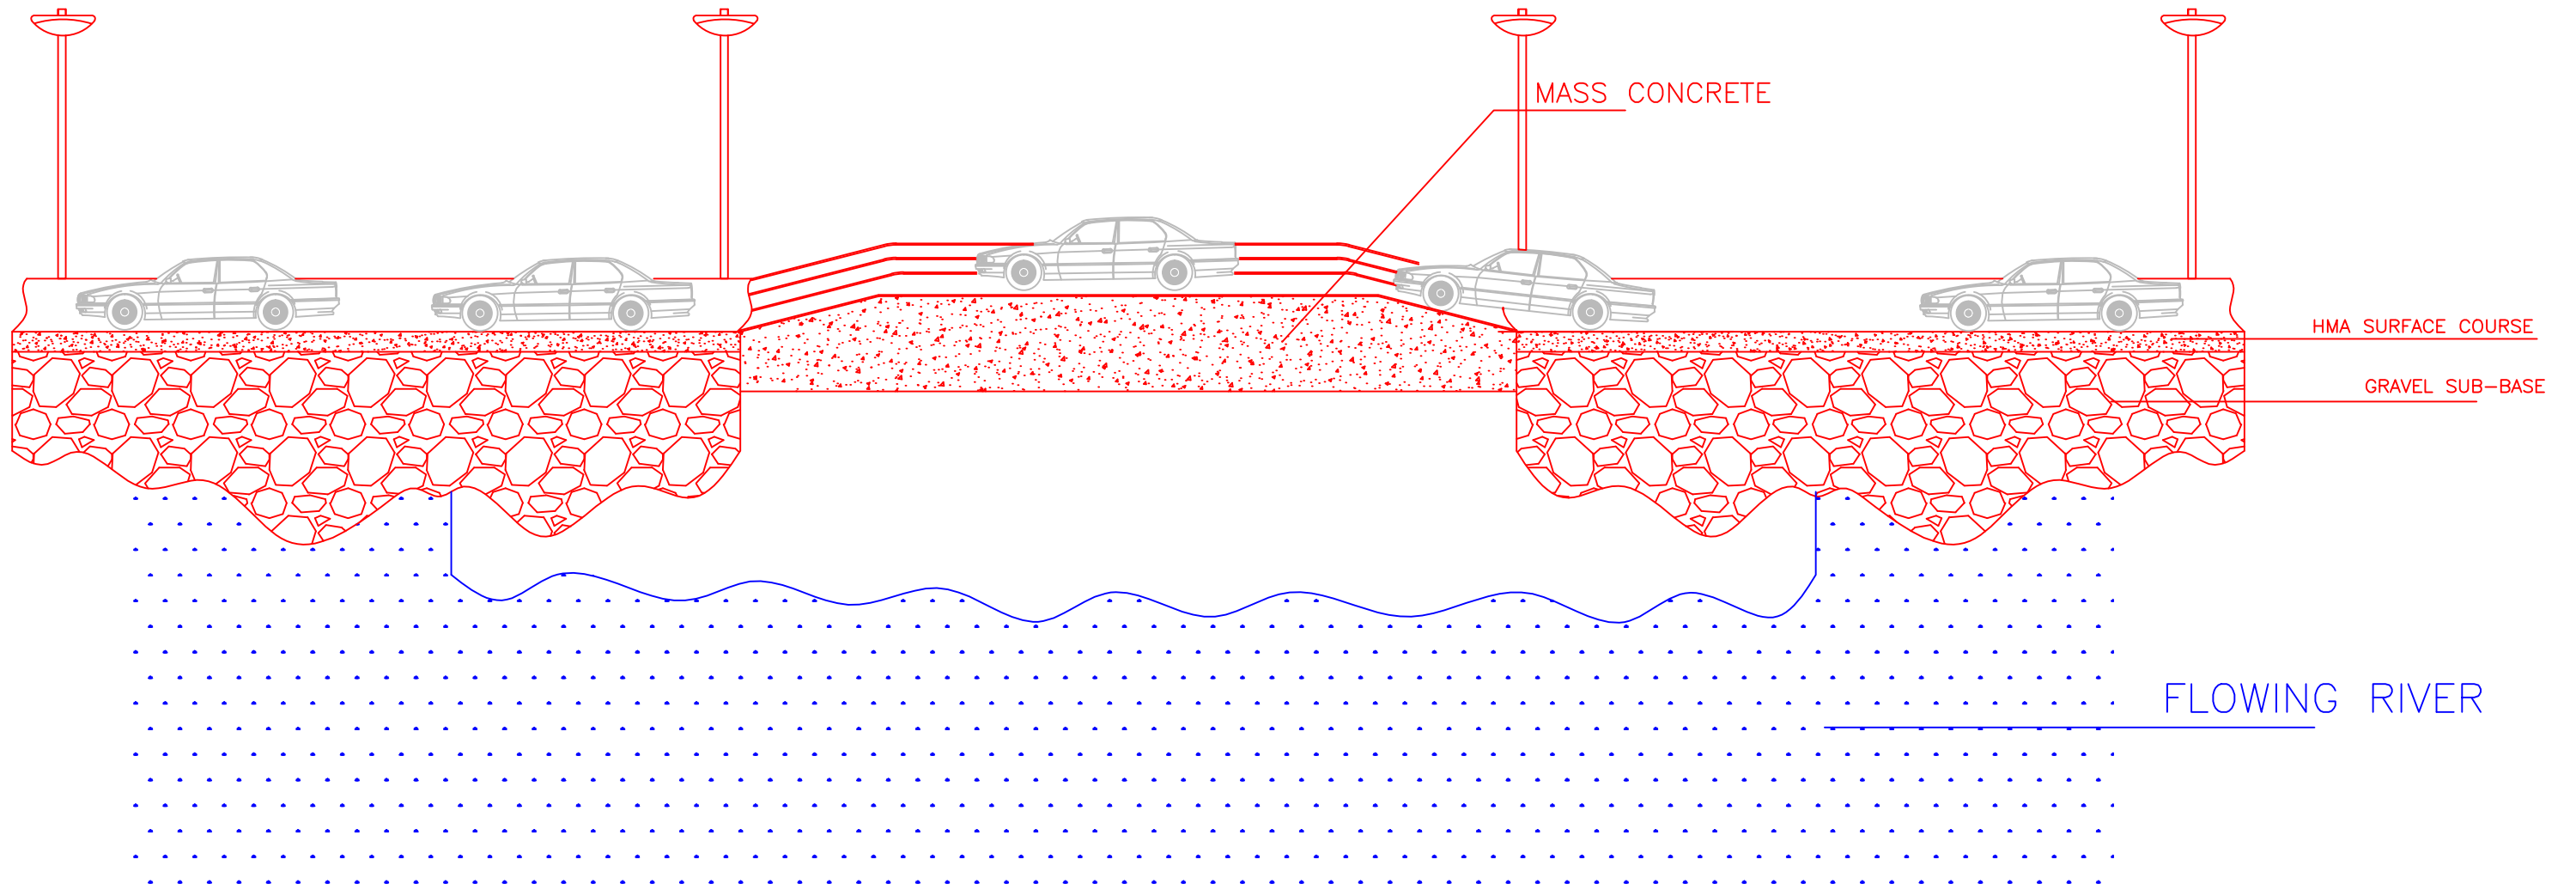

PRODUCED BY AN AUTODESK EDUCATIONAL PRODUCT

PRODUCED BY AN AUTODESK EDUCATIONAL PRODUCT

CROSS SECTION OF THE PROPOSED BRIDGE

CLIENT:
ROCKWEALTH INTEGRATED SERVICES LTD
12B, OPEBI ROAD, IBEJA, LAGOS STATE.

LAND CONSULTANT:
DARCHIWORKGROUP (A+P)
12B, OLABIRI STREET, OFF ALLEN AVENUE,
IBEJA, LAGOS STATE.
0803244013, 0803244013

PLANNING CONSULTANTS:
FRONTLINE CONSULTANTS
ARCHITECTS, PLANNERS, REV. CONSULTANTS
44, ANDESCHIE STREET, OFF ALLEN AVENUE,
IBEJA, LAGOS STATE.
TEL: 01-880775, 0803244013

AND
PRUDENT DESIGN CONCEPT LTD.
2, OLATONJI STREET, OJOYA, LAGOS STATE.
TEL: 0809232079



LONGITUDINAL SECTION OF THE PROPOSED ROAD SHOWING
THE 8M BRIDGE AND THE SECTIONS OF THE ROAD

NB: NOT TO SCALE