


LAGOS STATE MINISTRY OF WATERFRONT INFRASTRUCTURE DEVELOPMENT

PROPOSAL FOR THE DEVELOPMENT
OF AMUWO-ODOFIN WATERFRONT
SCHEME, LAGOS

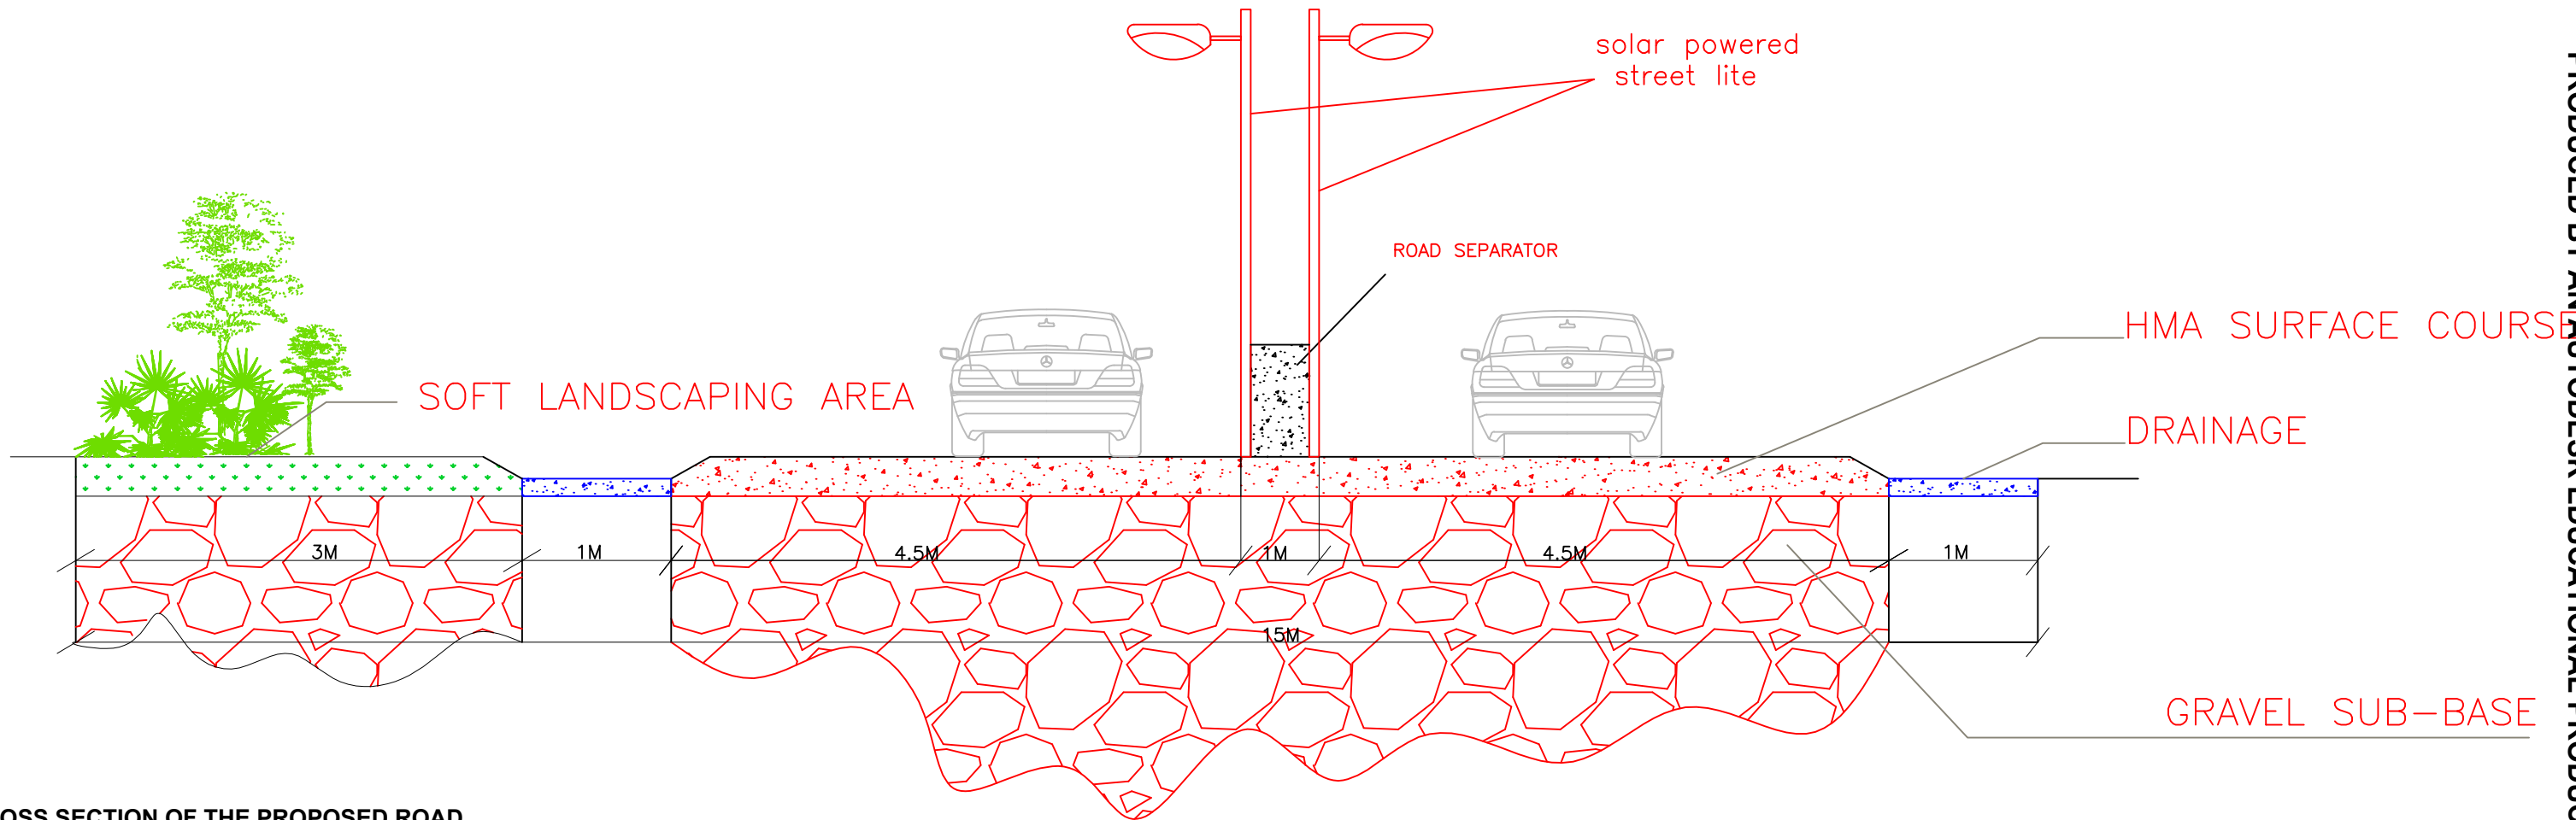

PRODUCED BY AN AUTODESK EDUCATIONAL PRODUCT

PRODUCED BY AN AUTODESK EDUCATIONAL PRODUCT

CROSS SECTION OF THE PROPOSED ROAD

CLIENT:
ROCKWEALTH INTEGRATED SERVICES LTD
12B, OPEBI ROAD, IKEJA, LAGOS STATE.

LEAD CONSULTANT:
DARCHIWORKGROUP (A+P)
12B, OLARIBIRO STREET, OFF ALLEN AVENUE,
IKEJA, LAGOS STATE.
08096776772, 08087851229

PLANNING CONSULTANTS:
FRONTLINE CONSULTANTS
ARCHITECTS, PLANNERS, DEV. CONSULTANTS
4A, ADEGBEYEMI STREET, OFF ALLEN AVENUE,
IKEJA, LAGOS STATE
TEL: 01-8181735, 08033240013

AND
PRUDENT DESIGN CONCEPT LTD.
3, OLATUNJI STREET, OJOTA, LAGOS STATE.
TEL: 08098282070



TRANSVERSE SECTION OF THE PROPOSED ROAD SHOWING
THE ROAD PROFILES, DIMENSIONS, ELEMENTS
AND THE GRADING

NB: NOT TO SCALE