



PRODUCED BY AN AUTODESK EDUCATIONAL PRODUCT
**LAGOS STATE MINISTRY OF WATERFRONT
 INFRASTRUCTURE DEVELOPMENT**

PROPOSAL FOR THE DEVELOPMENT
 OF AMUWO-ODOFIN WATERFRONT
 SCHEME, LAGOS

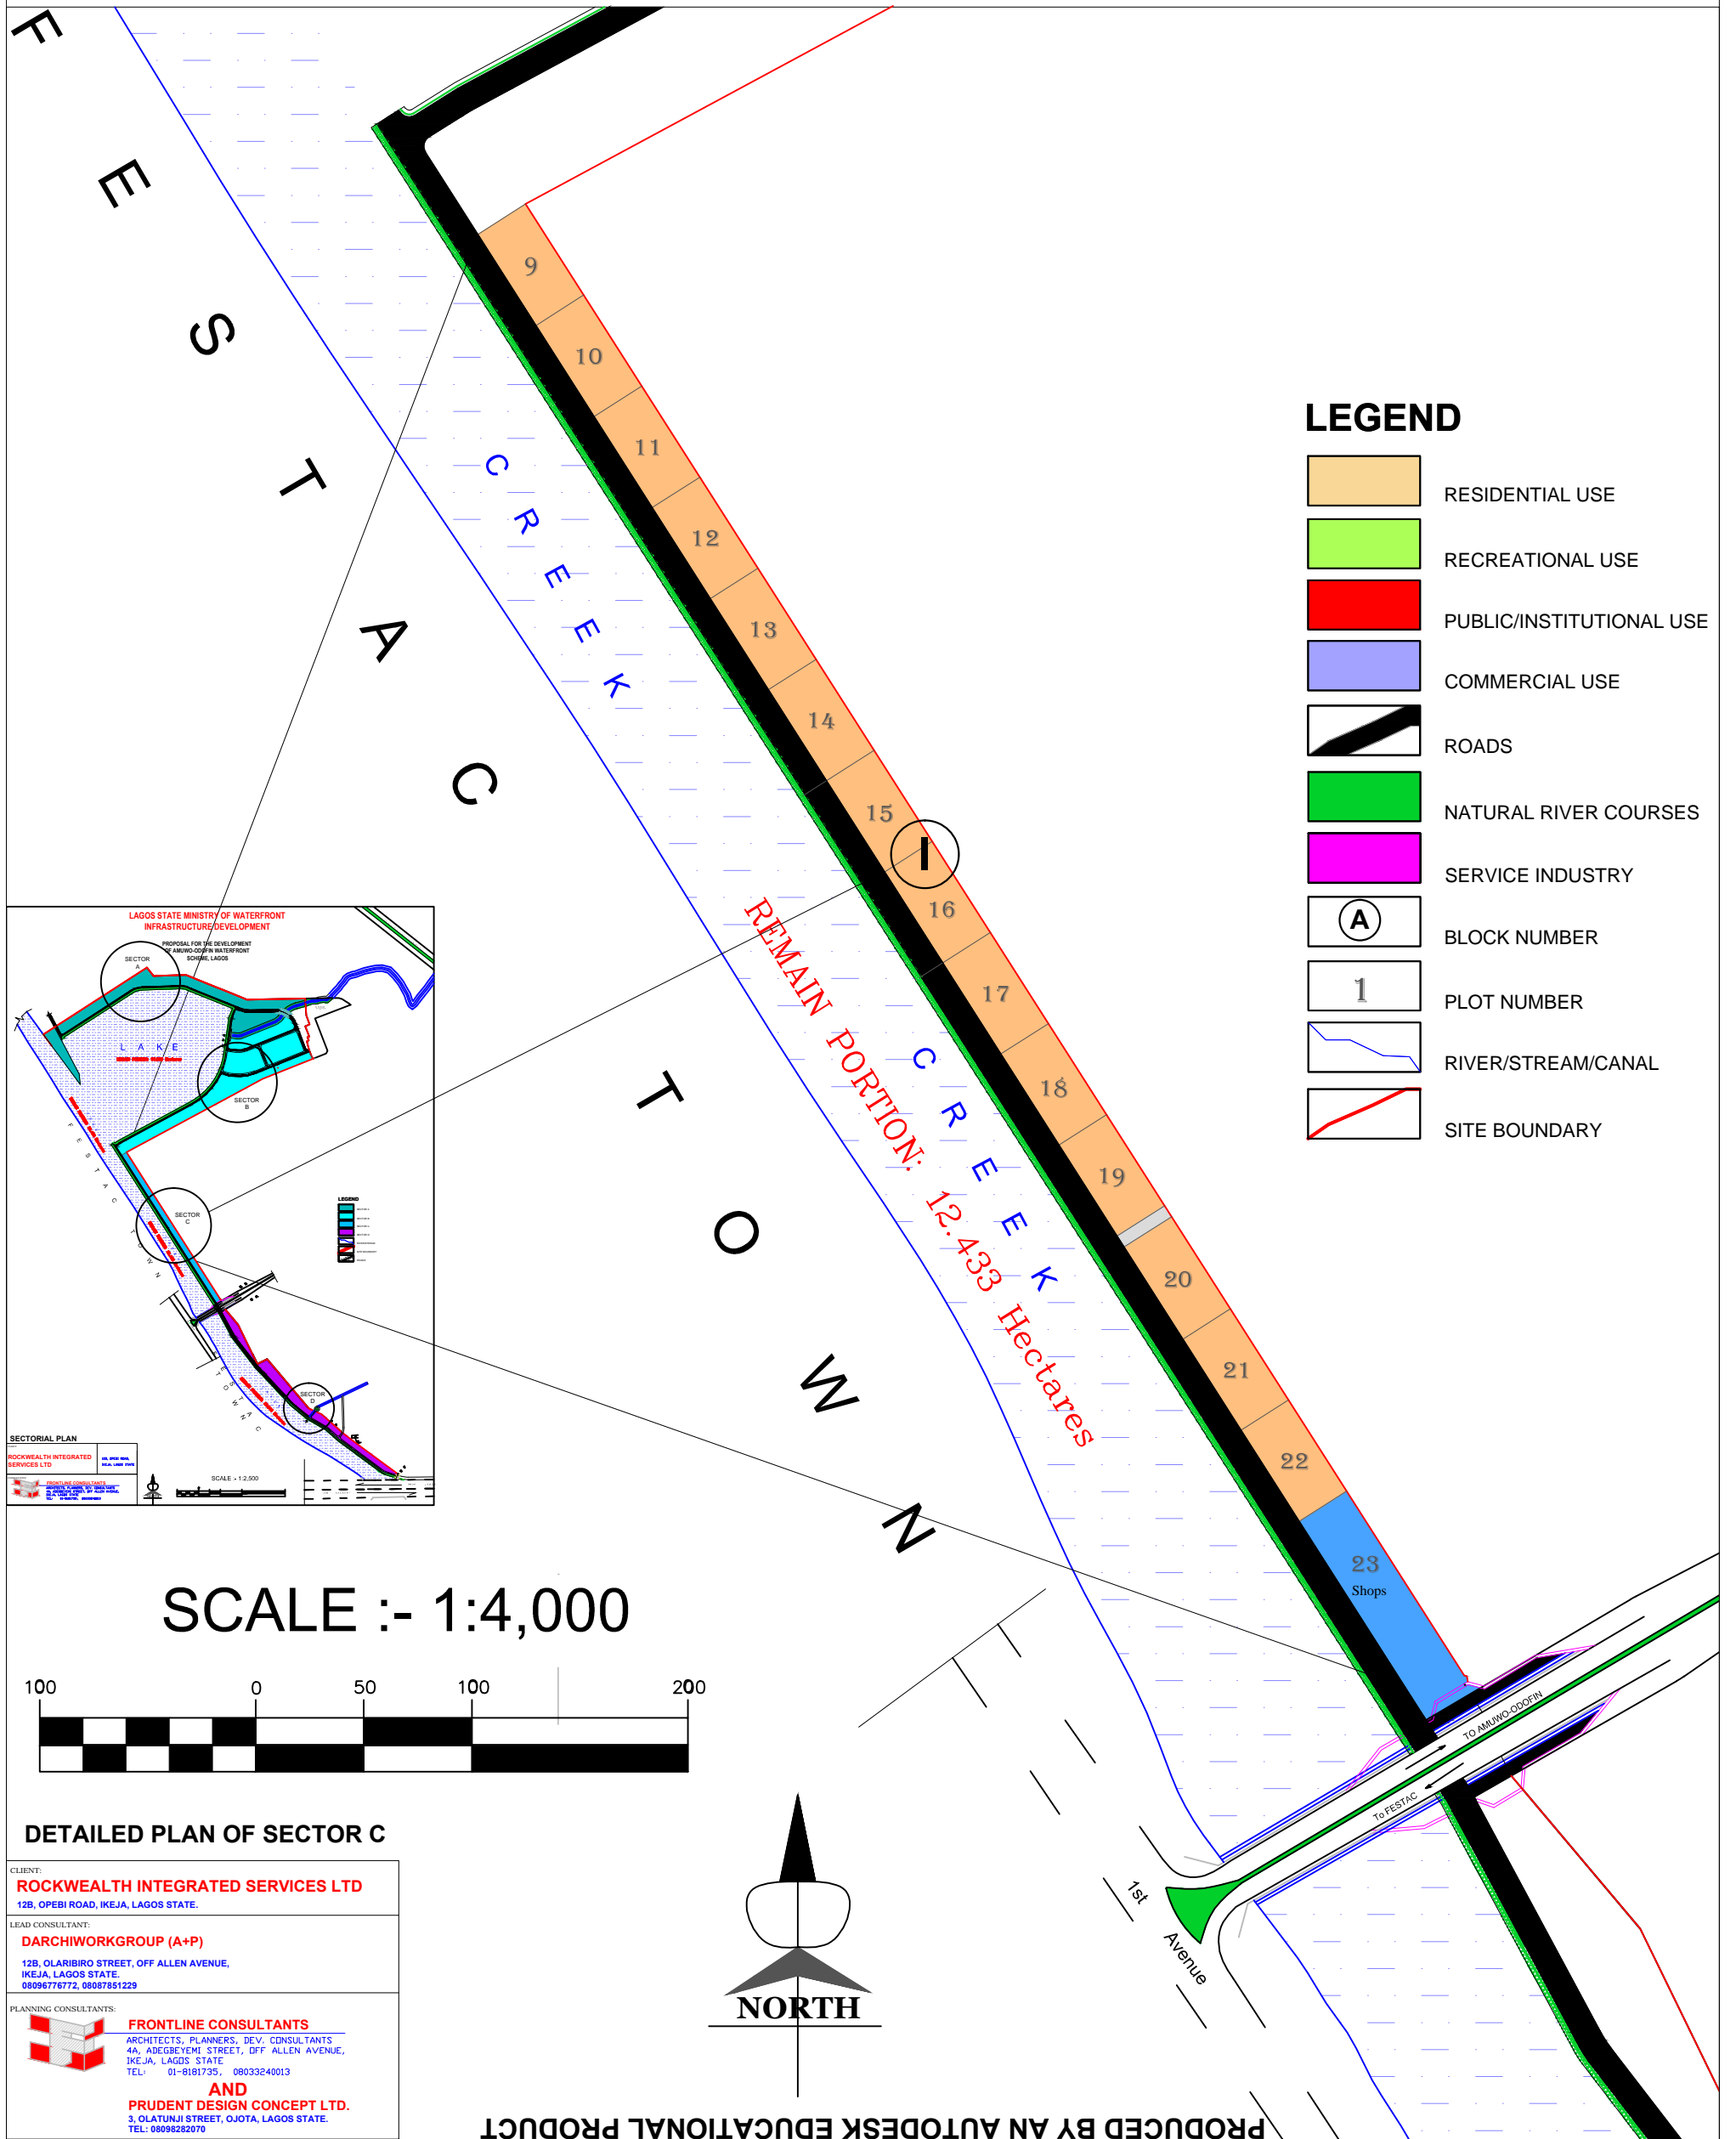

PRODUCED BY AN AUTODESK EDUCATIONAL PRODUCT

PRODUCED BY AN AUTODESK EDUCATIONAL PRODUCT

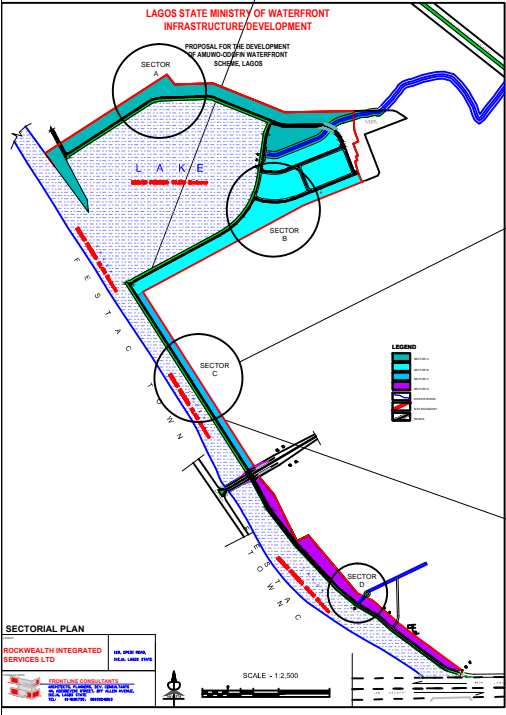

DETAILED PLAN OF SECTOR C

CLIENT:
ROCKWEALTH INTEGRATED SERVICES LTD
 12B, OPEBI ROAD, IKEJA, LAGOS STATE.

LEAD CONSULTANT:
DARCHIWORKGROUP (A+P)
 12B, OLARIBIRO STREET, OFF ALLEN AVENUE,
 IKEJA, LAGOS STATE.
 08096776772, 08087851229

PLANNING CONSULTANTS:
FRONTLINE CONSULTANTS
 ARCHITECTS, PLANNERS, DEV. CONSULTANTS
 4A, ADEGBEYEMI STREET, OFF ALLEN AVENUE,
 IKEJA, LAGOS STATE
 TEL: 01-8181735, 08033240013

AND
PRUDENT DESIGN CONCEPT LTD.
 3, OLATUNJI STREET, OJOTA, LAGOS STATE.
 TEL: 08098282070

PRODUCED BY AN AUTODESK EDUCATIONAL PRODUCT