


LAGOS STATE MINISTRY OF WATERFRONT INFRASTRUCTURE DEVELOPMENT

PROPOSAL FOR THE DEVELOPMENT OF AMUWO-ODOFIN WATERFRONT SCHEME, LAGOS

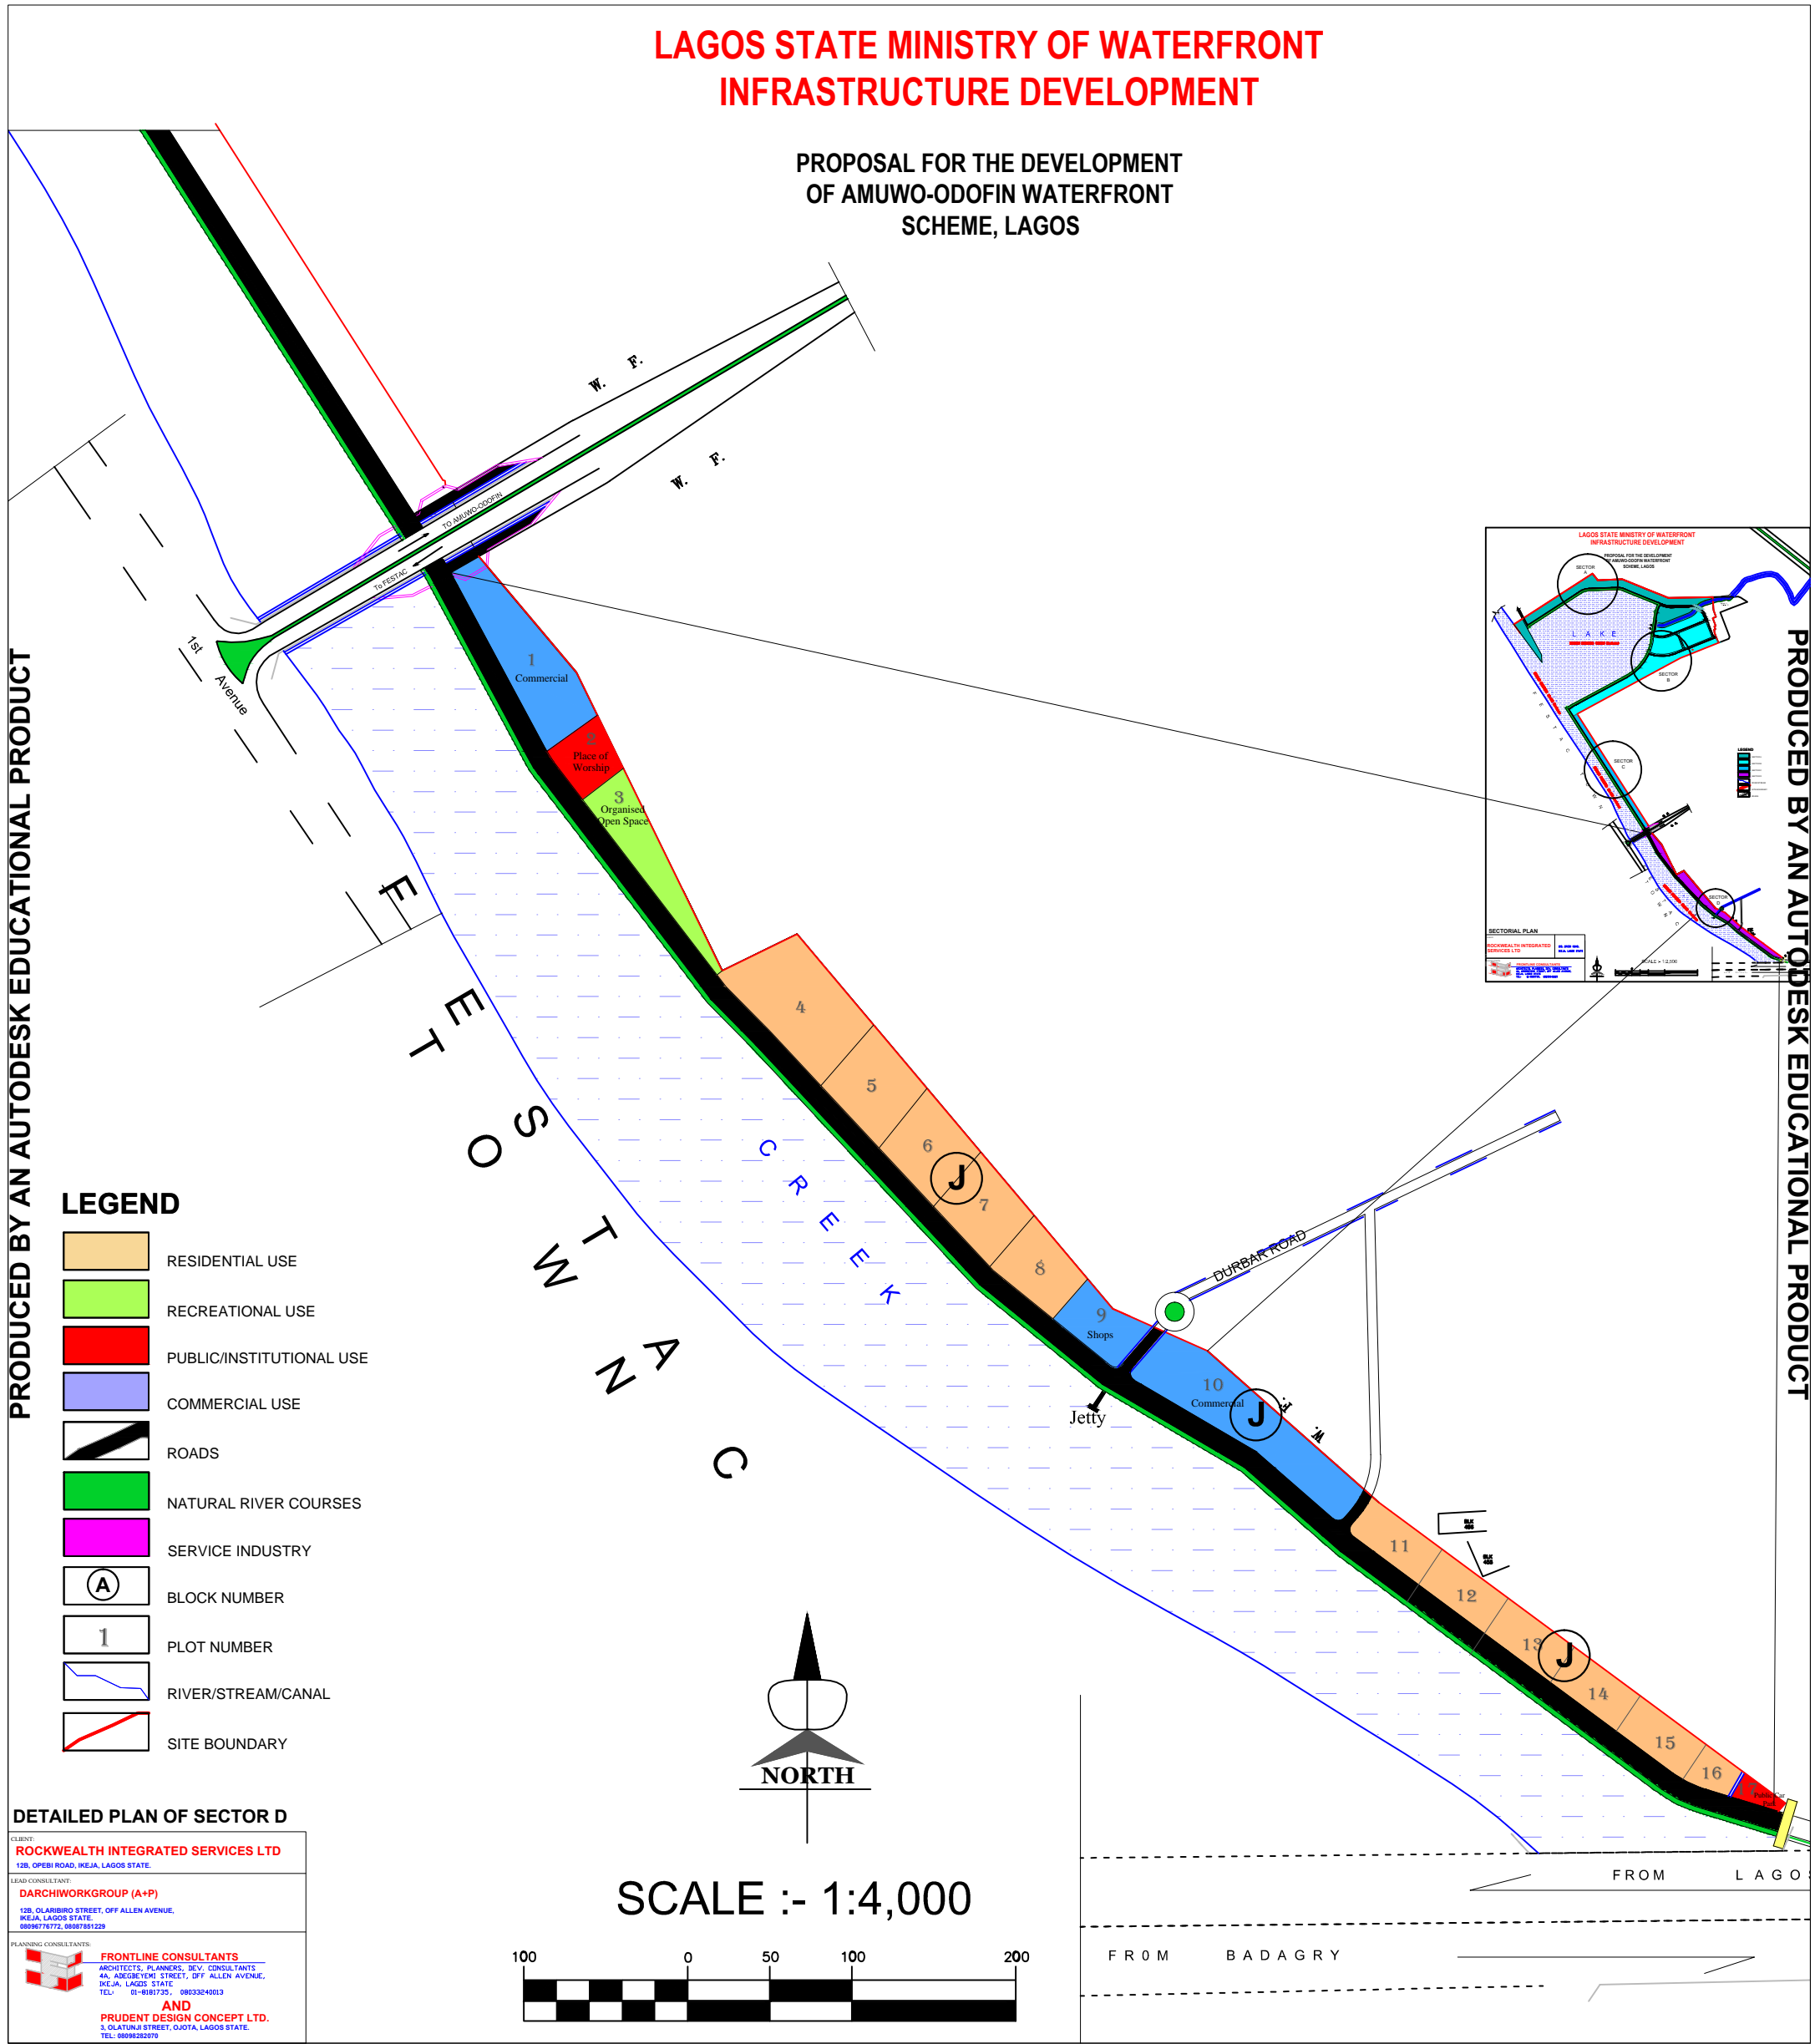

LEGEND

- RESIDENTIAL USE
- RECREATIONAL USE
- PUBLIC/INSTITUTIONAL USE
- COMMERCIAL USE
- ROADS
- NATURAL RIVER COURSES
- SERVICE INDUSTRY
- A BLOCK NUMBER
- 1 PLOT NUMBER
- RIVER/STREAM/CANAL
- SITE BOUNDARY

DETAILED PLAN OF SECTOR D


CLIENT:
ROCKWEALTH INTEGRATED SERVICES LTD
12B, OPEBI ROAD, IKEJA, LAGOS STATE.

LEAD CONSULTANT:
DARCHIWORKGROUP (A+P)
12B, OLARIBO STREET, OFF ALLEN AVENUE,
IKEJA, LAGOS STATE.
08098778772, 08087851229

PLANNING CONSULTANTS:
FRONTLINE CONSULTANTS
ARCHITECTS, PLANNERS, DEV. CONSULTANTS
4A, ADEGBEYEMI STREET, OFF ALLEN AVENUE,
IKEJA, LAGOS STATE.
08033249813
TEL: 01-6181725

AND
PRUDENT DESIGN CONCEPT LTD.
1, OLATUNJI STREET, OJO TA, LAGOS STATE.
TEL: 9999282879

SCALE :- 1:4,000

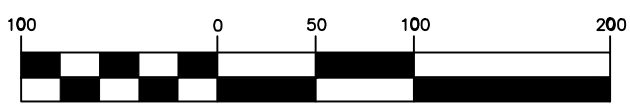

FROM LAGO

FROM BADAGRY

PRODUCED BY AN AUTODESK EDUCATIONAL PRODUCT

PRODUCED BY AN AUTODESK EDUCATIONAL PRODUCT